

LEGEND


- Potential Off-Road Alignment (Shared Use Path)*
- - - Potential On-Road Alignment (Shared Lane Markings)*
- █ Existing Stormwater Facility
- █ 100-Year Floodplain


* Colors of lines vary

Millcreek Pathway Feasibility Study Concept Plan

Potential Pathway Alignments

June 2021

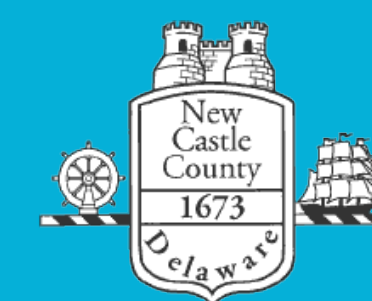

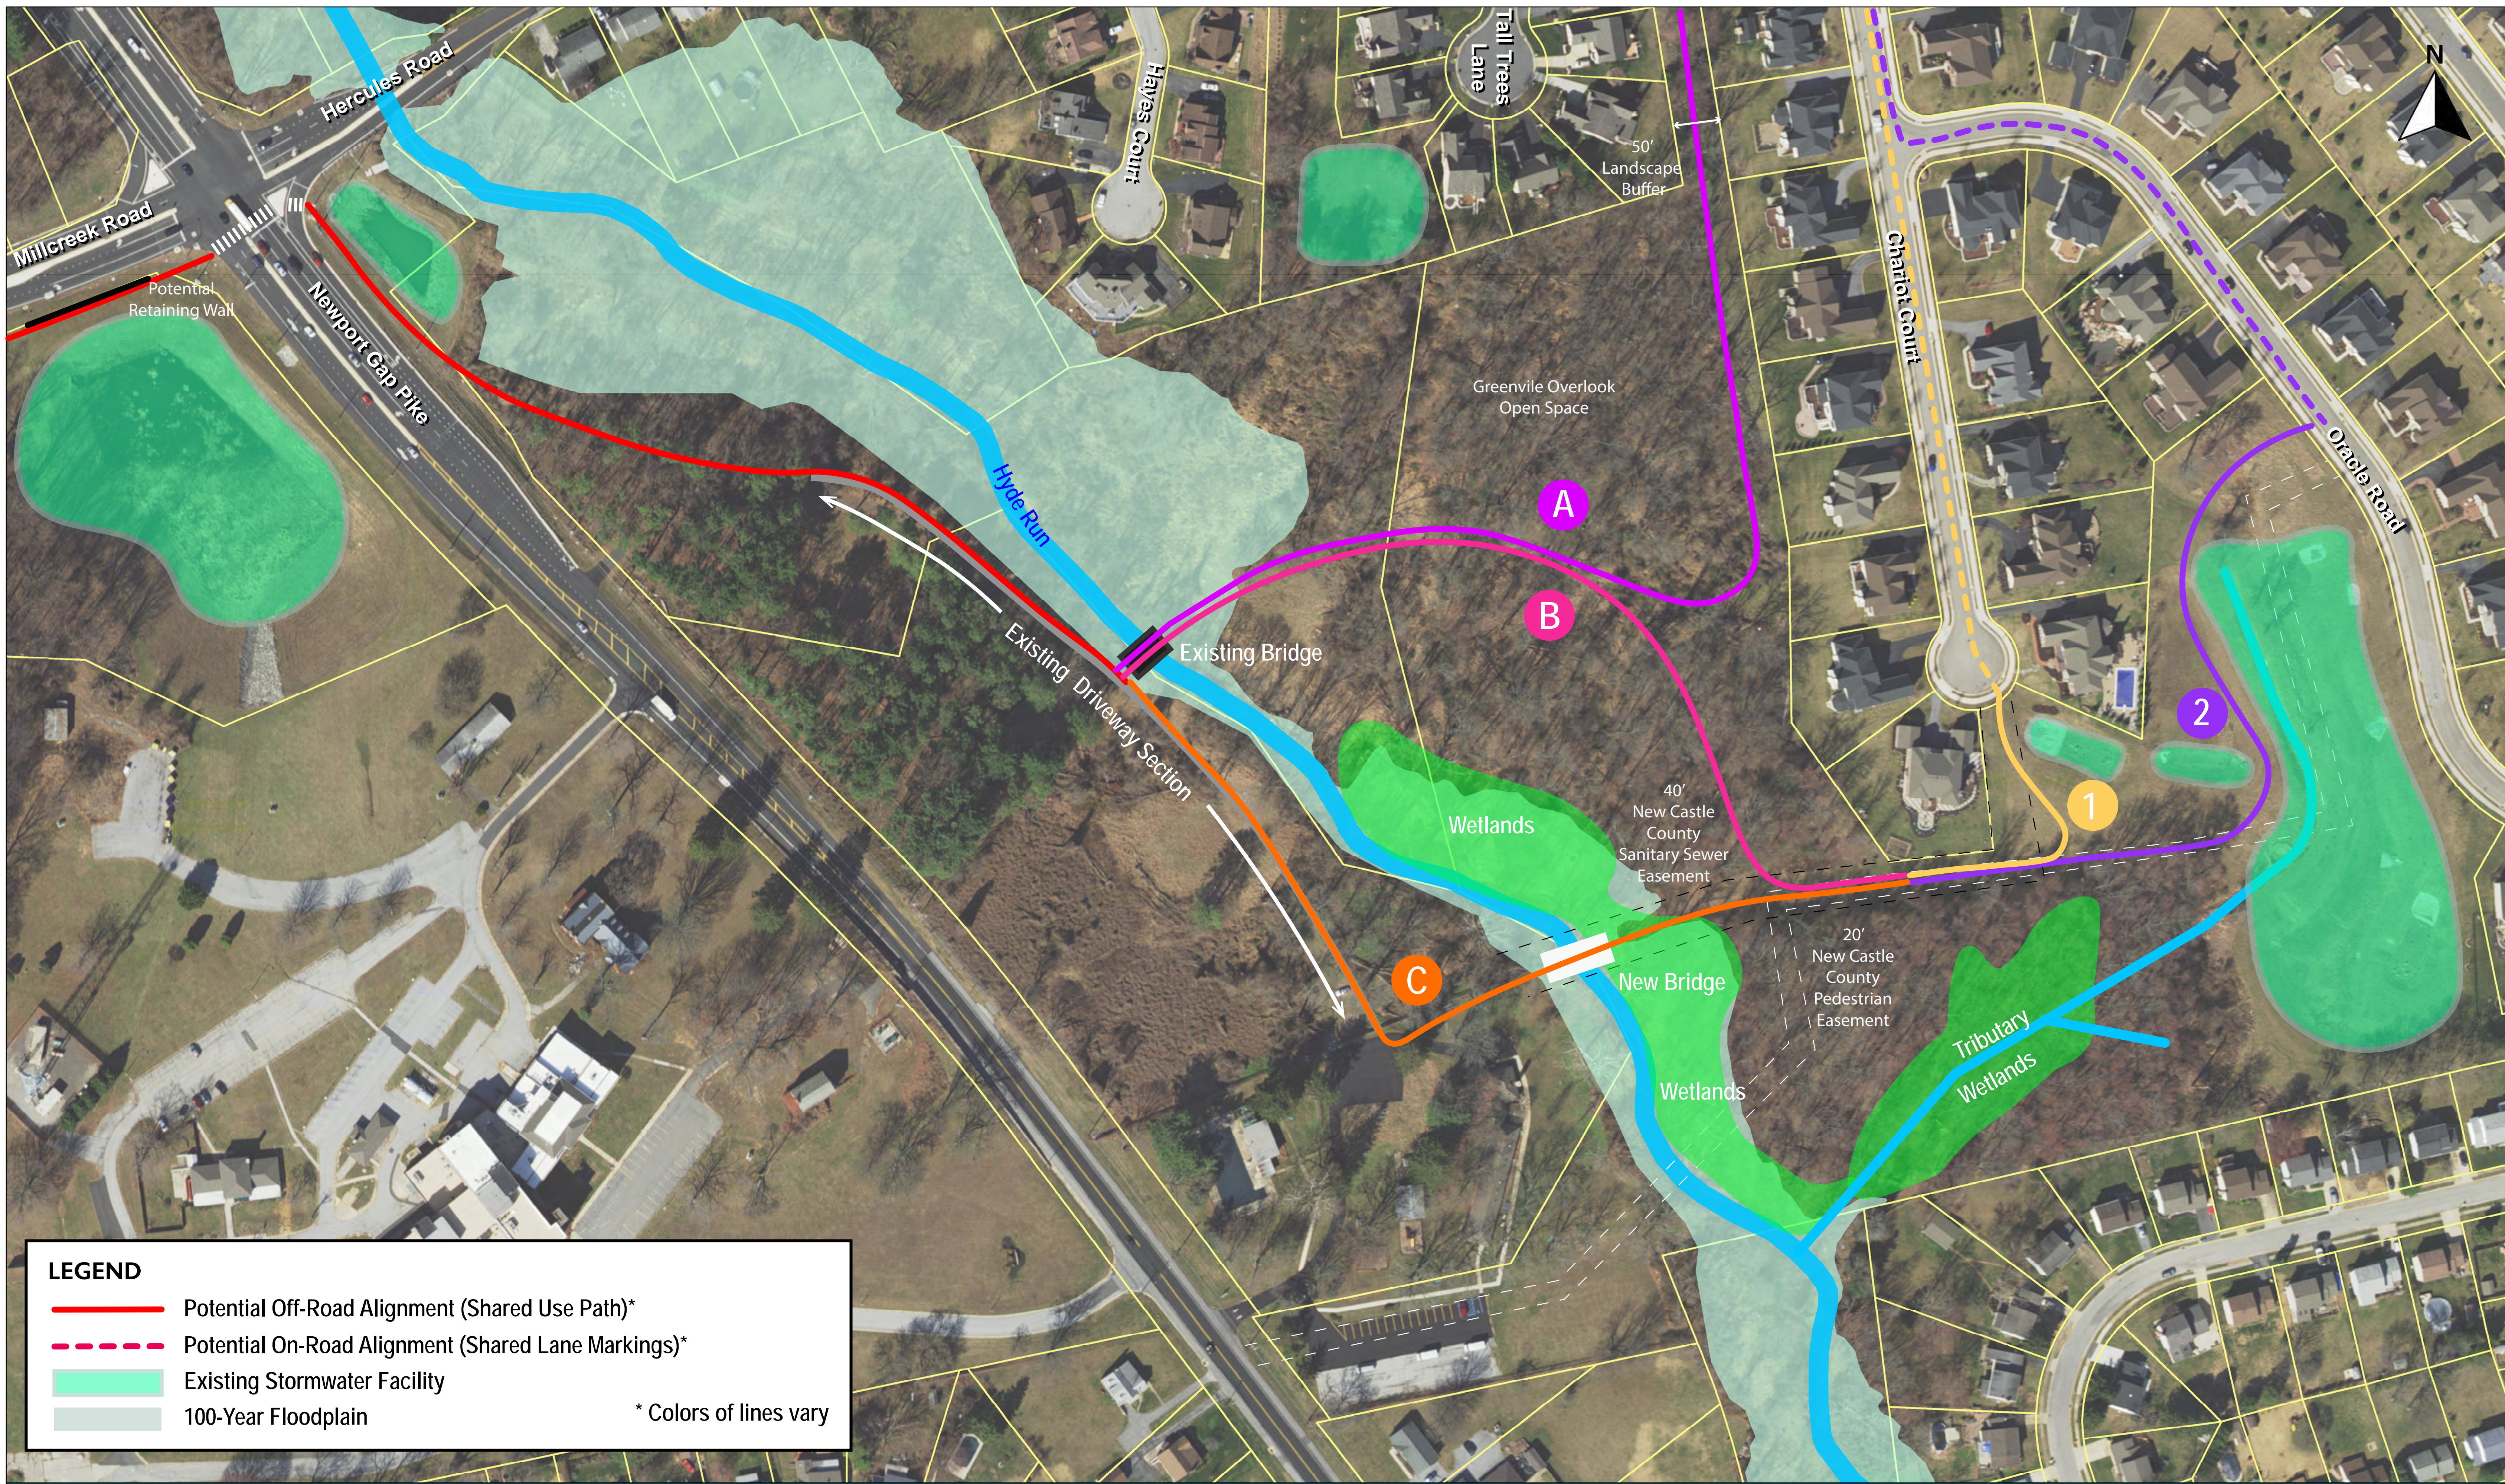

LEGEND


- Potential Off-Road Alignment (Shared Use Path)*
- - - Potential On-Road Alignment (Shared Lane Markings)*
- Existing Stormwater Facility
- 100-Year Floodplain

* Colors of lines vary

Millcreek Pathway Feasibility Study Concept Plan

Potential Pathway Alignments
June 2021




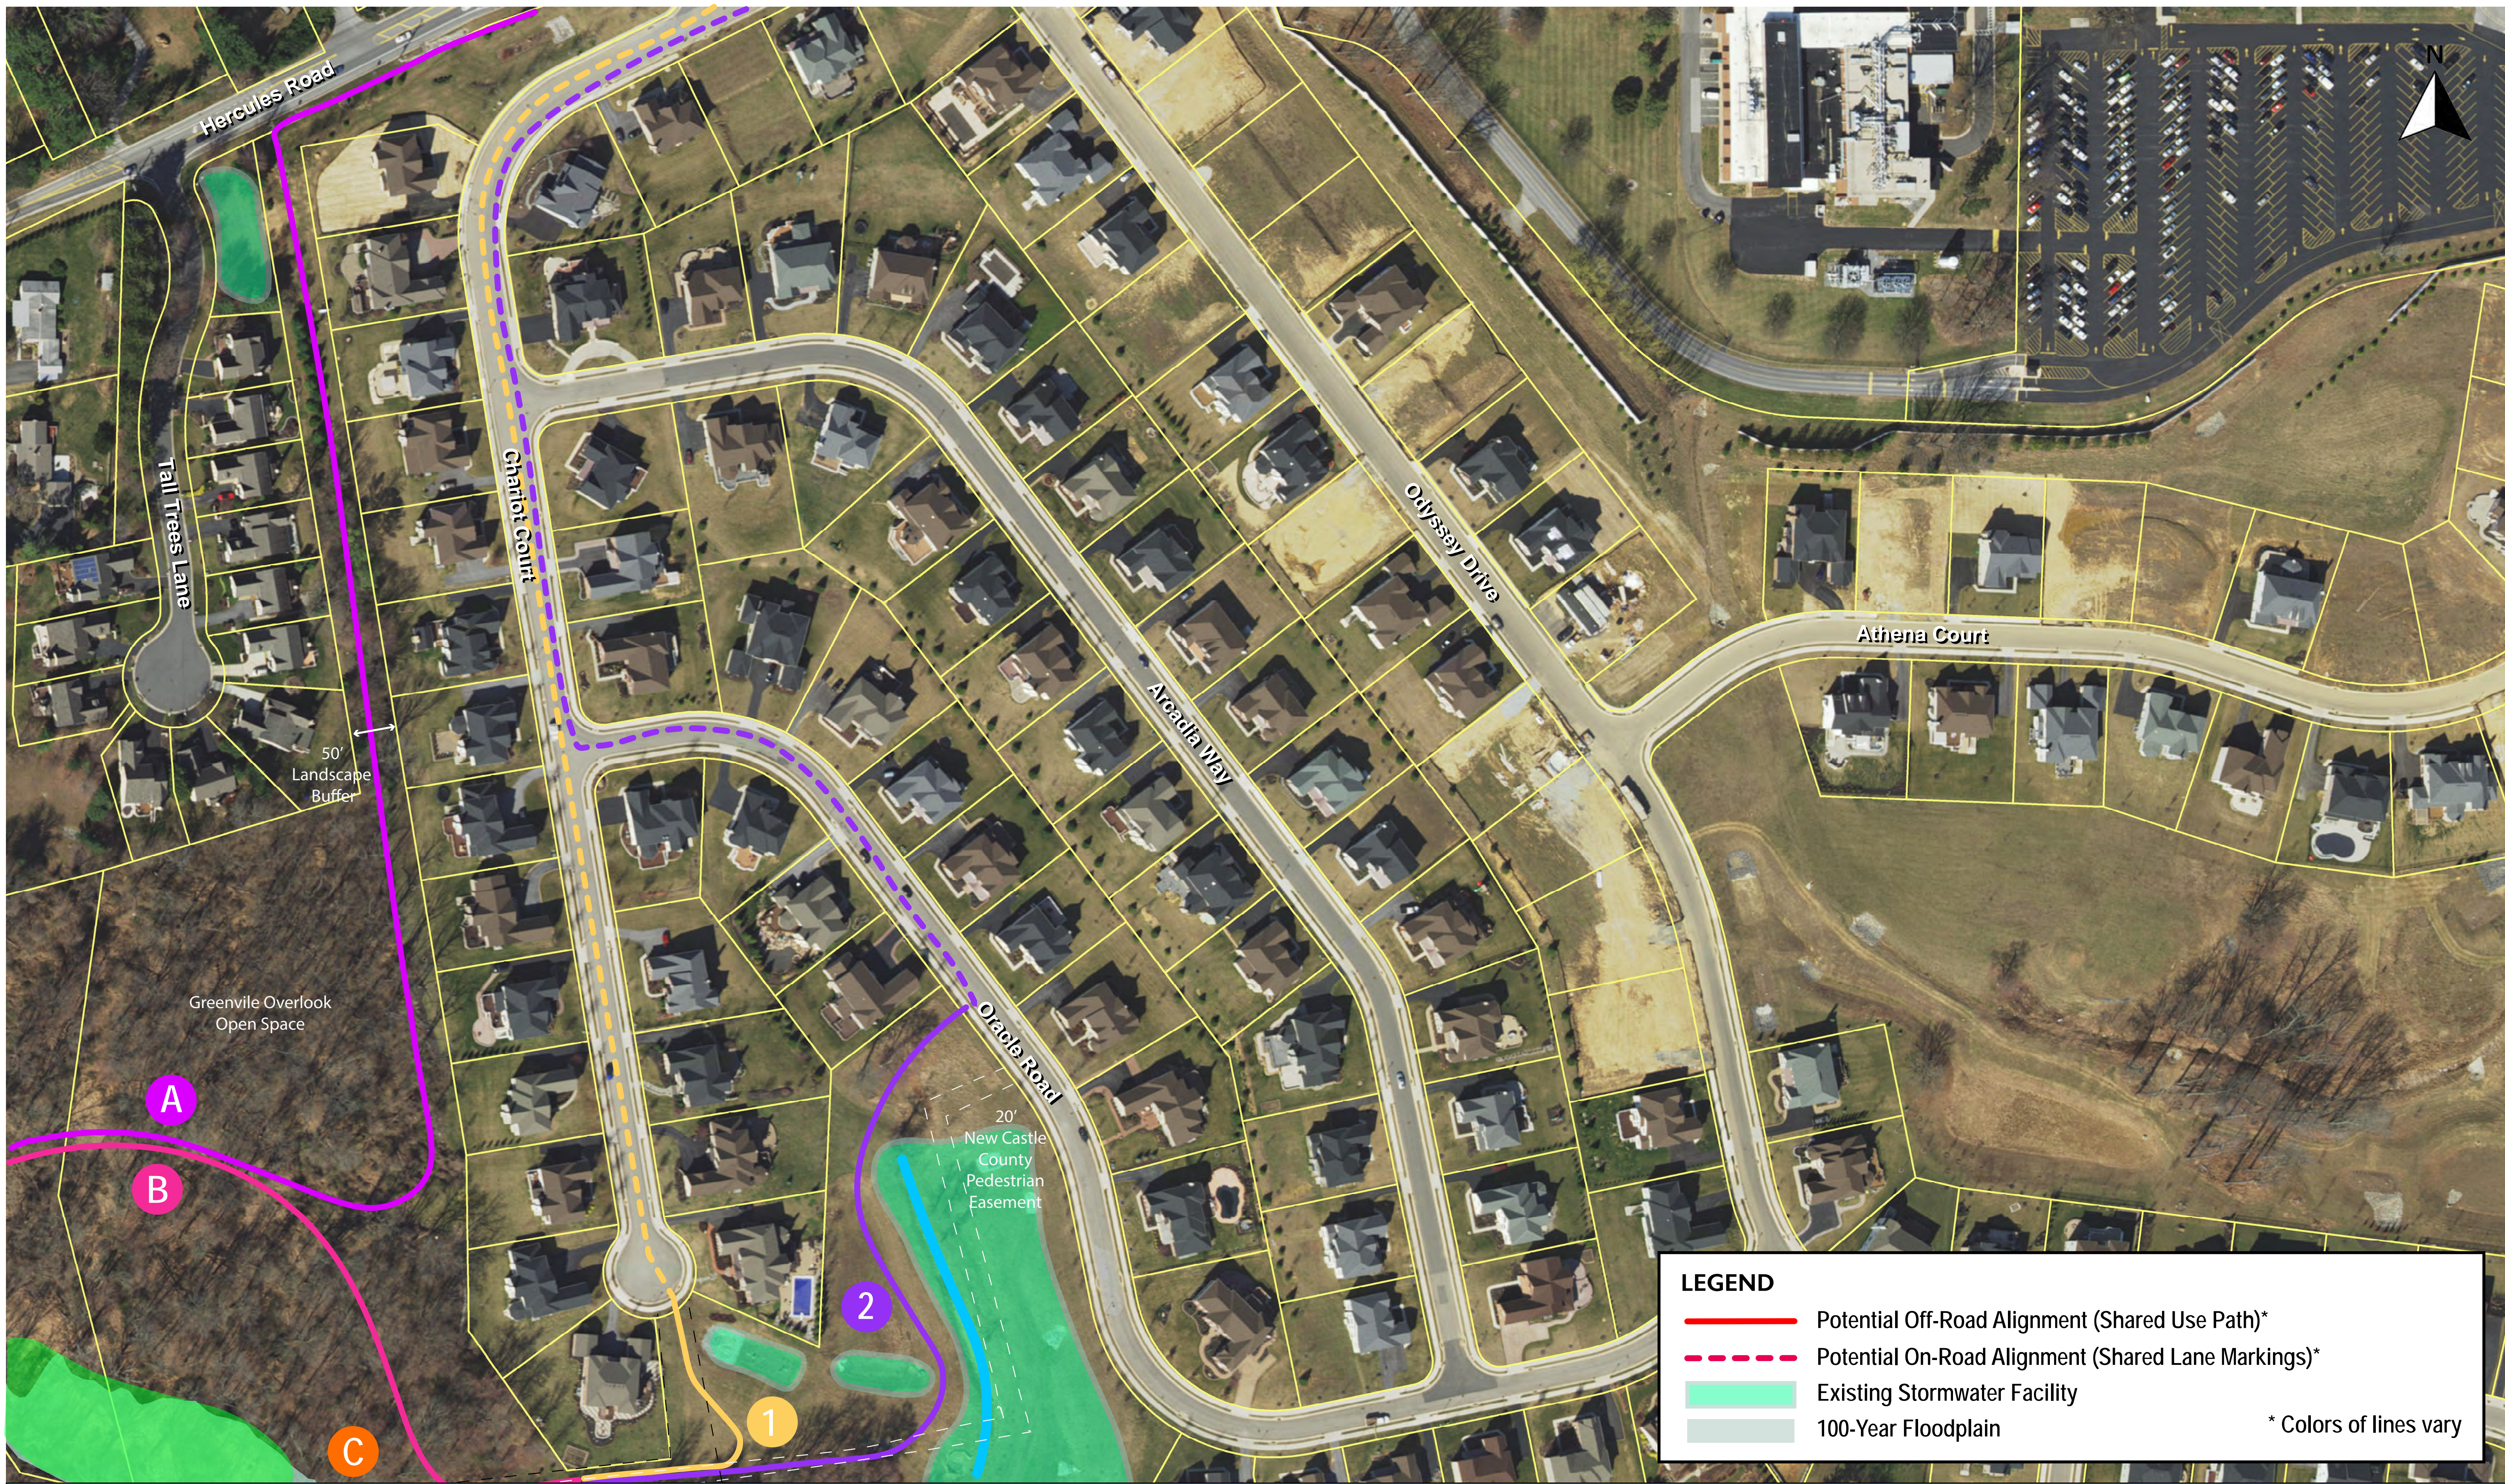

Millcreek Pathway Feasibility Study Concept Plan

Potential Pathway Alignments
June 2021



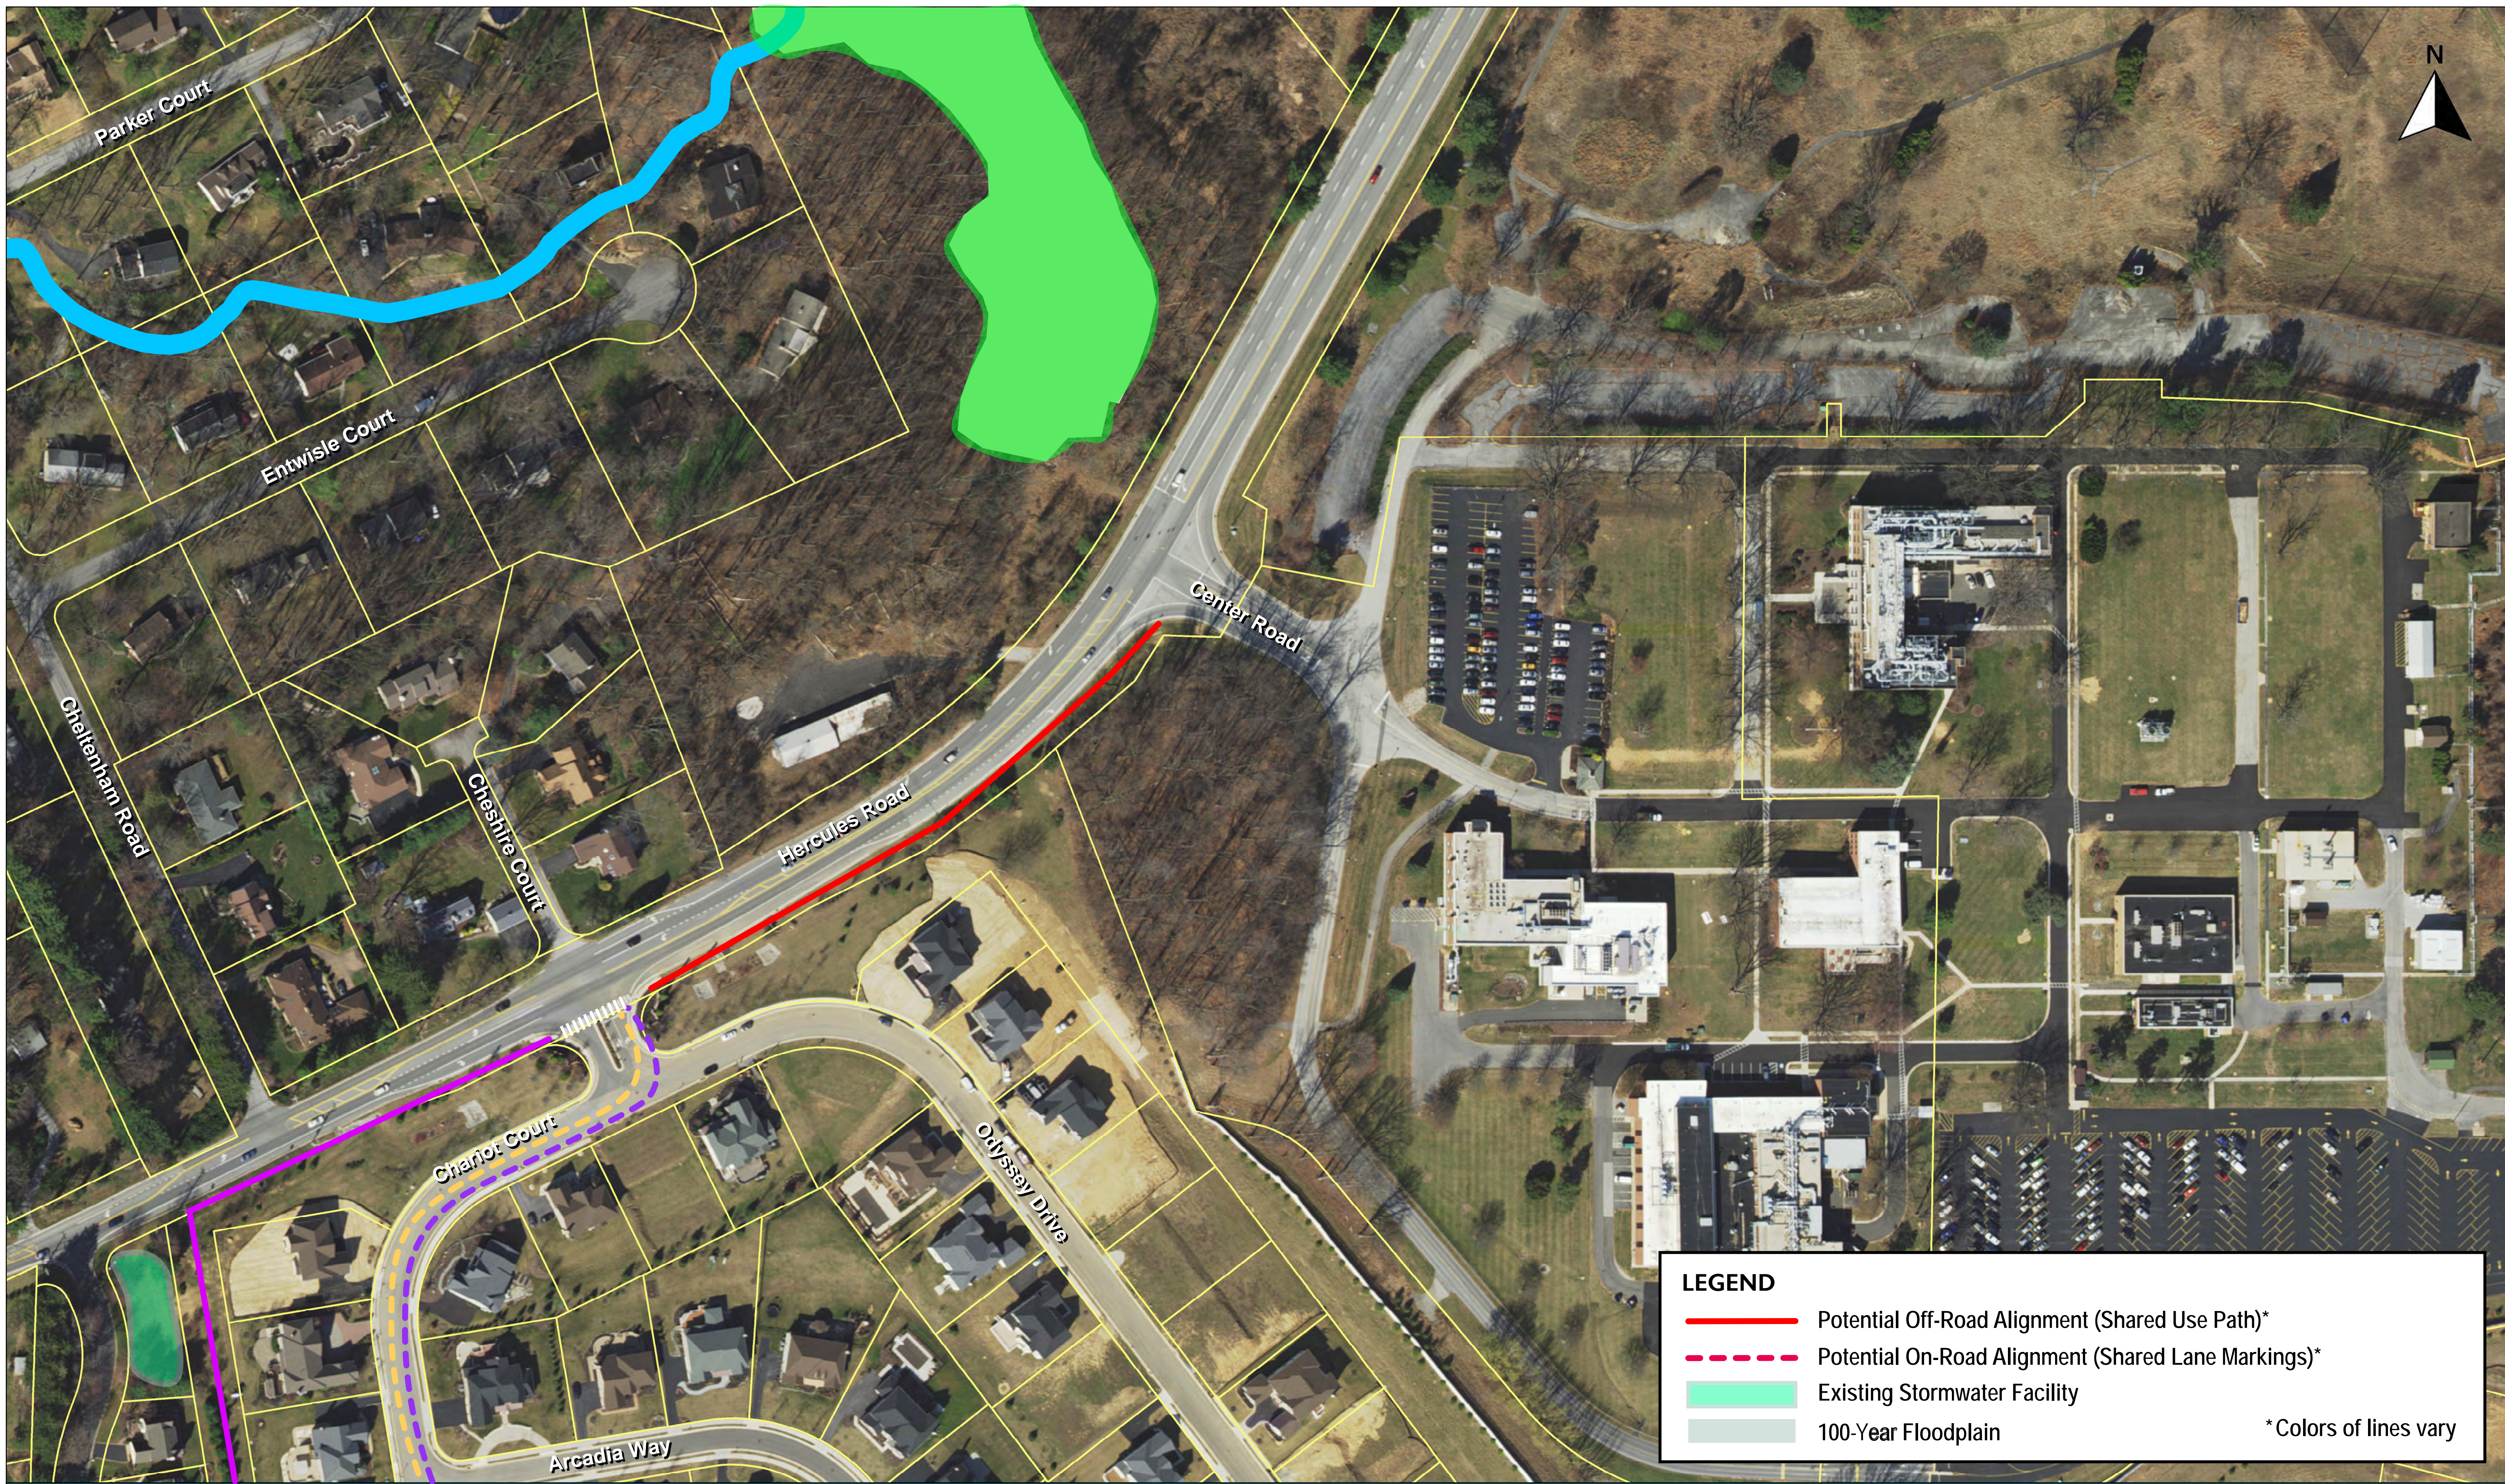

LEGEND

- Potential Off-Road Alignment (Shared Use Path)*
- - - Potential On-Road Alignment (Shared Lane Markings)*
- █ Existing Stormwater Facility
- █ 100-Year Floodplain

* Colors of lines vary

Millcreek Pathway Feasibility Study Concept Plan

Potential Pathway Alignments
June 2021

